


1 SECOND FLOOR PLAN
SCALE: 1/4" = 1'-0"

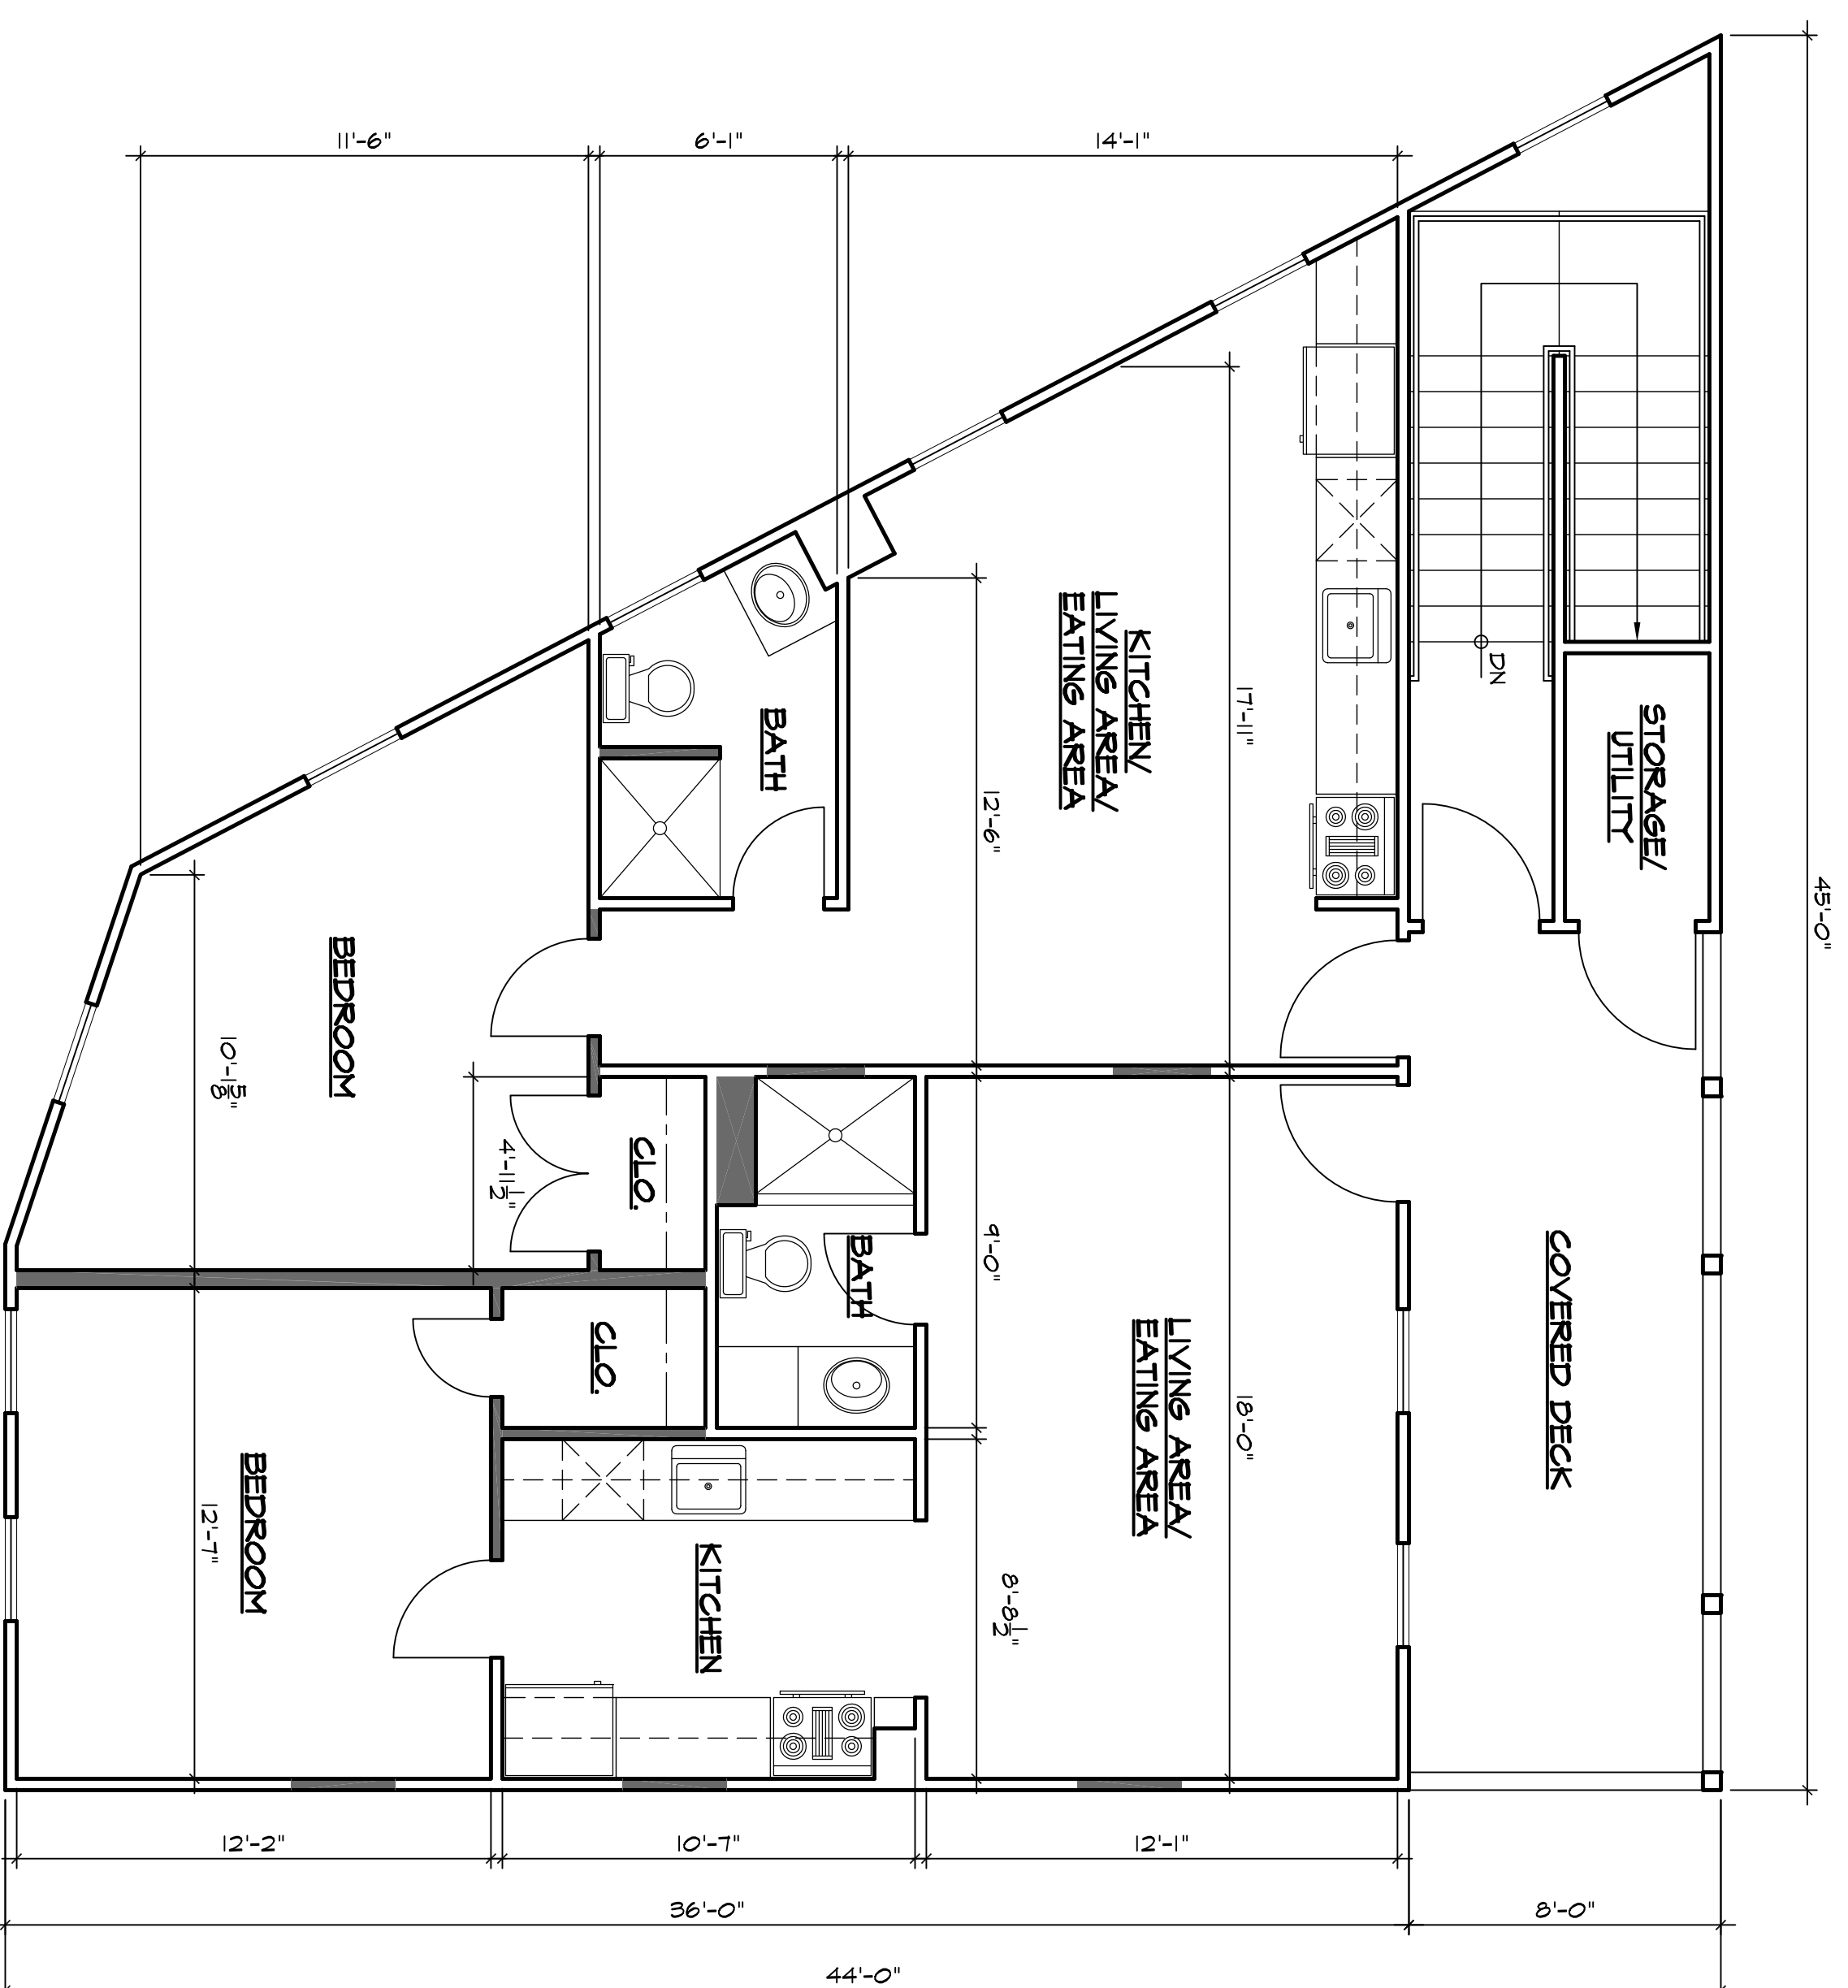

2 THIRD FLOOR PLAN
SCALE: 1/4" = 1'-0"

Do not scale or measure drawings. Dimensions and conditions shown on drawings are for informational, design and illustration purposes only and shall not be construed as exact and/or final. All data shown shall be verified and checked in field by the Contractor. Owner/Client, Subcontractors, Prefab, Truss manufacturers, other trades and any consultants working on this project, who shall be responsible for immediately notifying the architect of any discrepancies that may occur between drawings and actual field conditions. The architect shall not be responsible for any errors or omissions or changes that may occur due to the negligence of others by the means of these drawings and the information shown herein.

BBS DESIGN, LLC

17 Buckboard Lane
New Milford, CT 06776
Tel: 203.798.0066
E-mail: bpsdesign@sbcglobal.net

SCHEMATIC DESIGN

FLOOR PLANS

**INTERIOR ALTERATIONS
NEW APARTMENTS**
23 P.T. BARNUM SQUARE
BETHEL, CONNECTICUT

Drawn by	CB
Checked by	CB
Date	11-07-25
Scale	As noted
Job No.	1427

Drawing No.

SD-1