




1 WEST ELEVATION
SCALE: 3/16" = 1'-0"

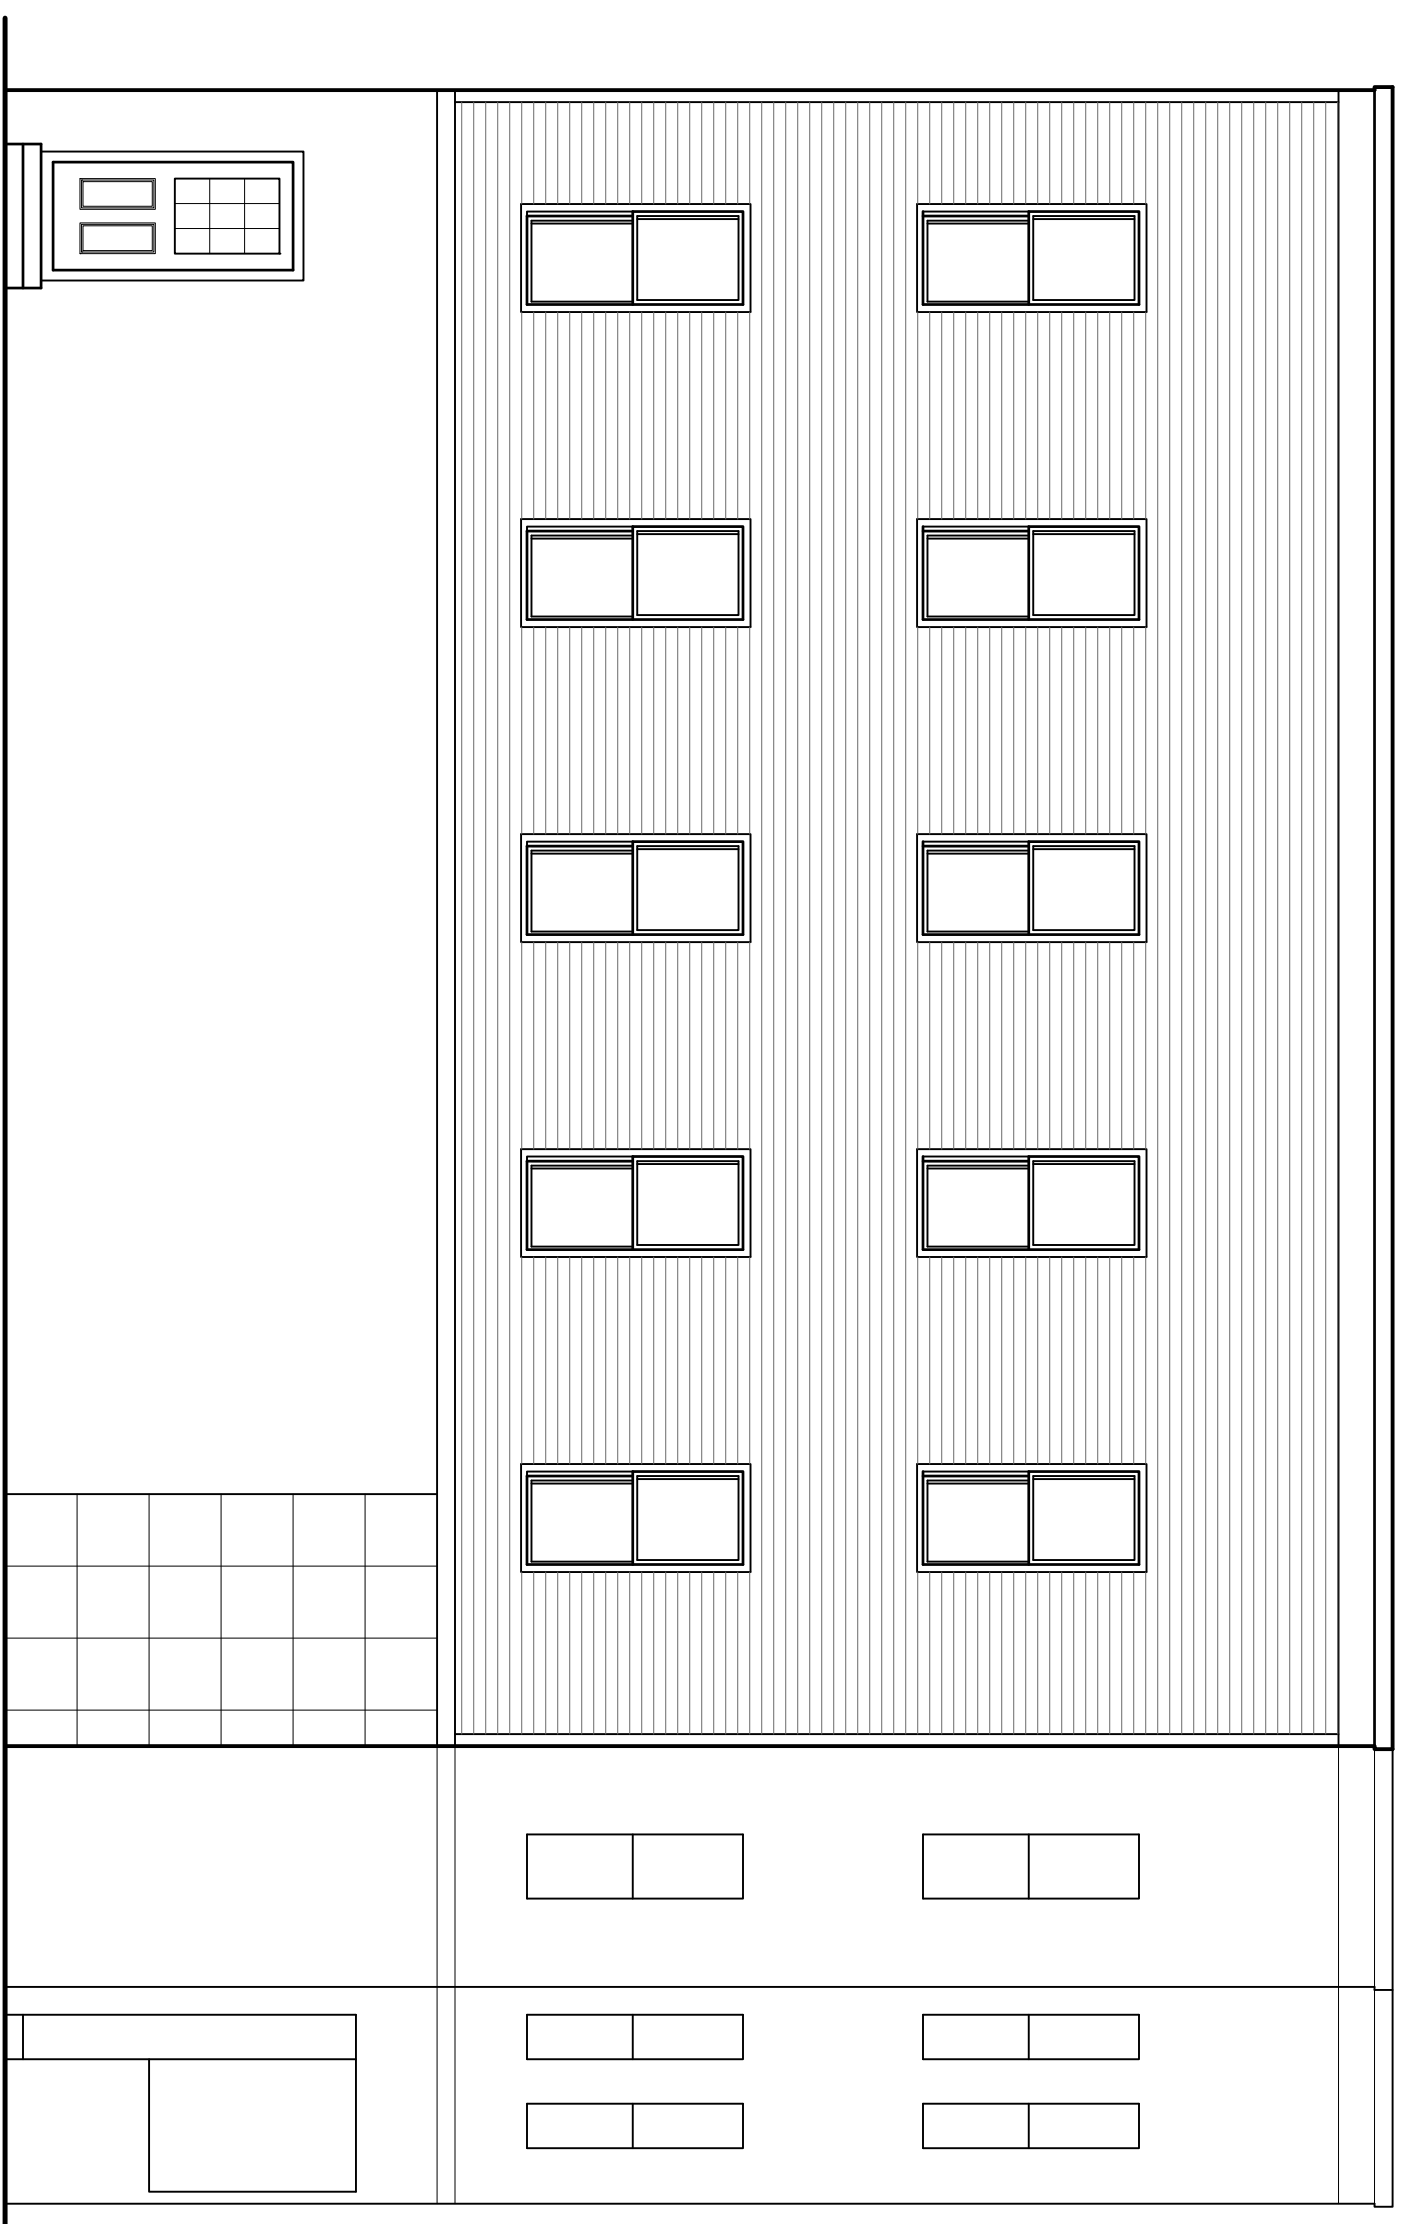

2 NORTH ELEVATION
SCALE: 3/16" = 1'-0"

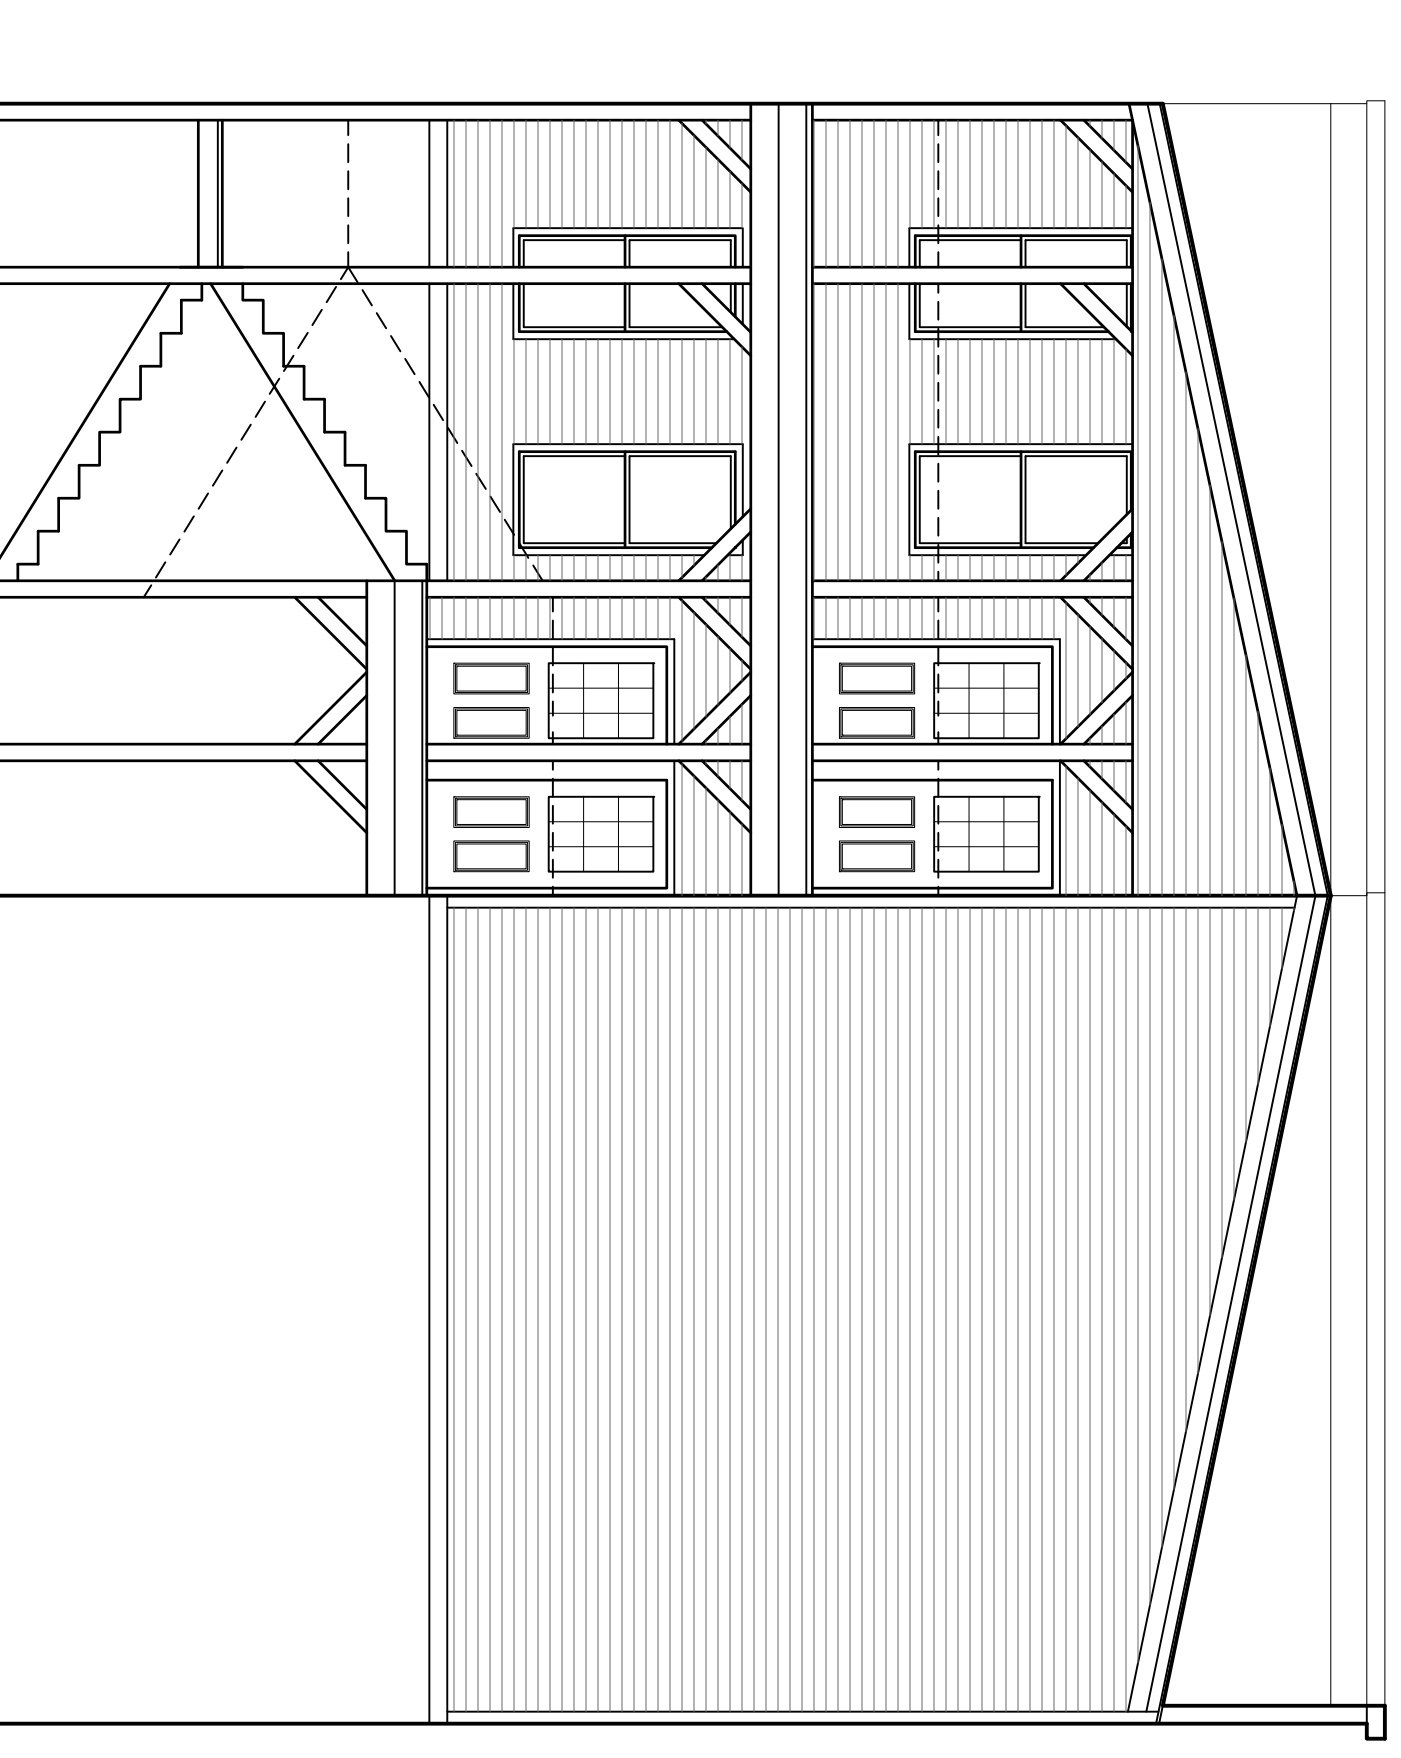

3 EAST ELEVATION
SCALE: 3/16" = 1'-0"

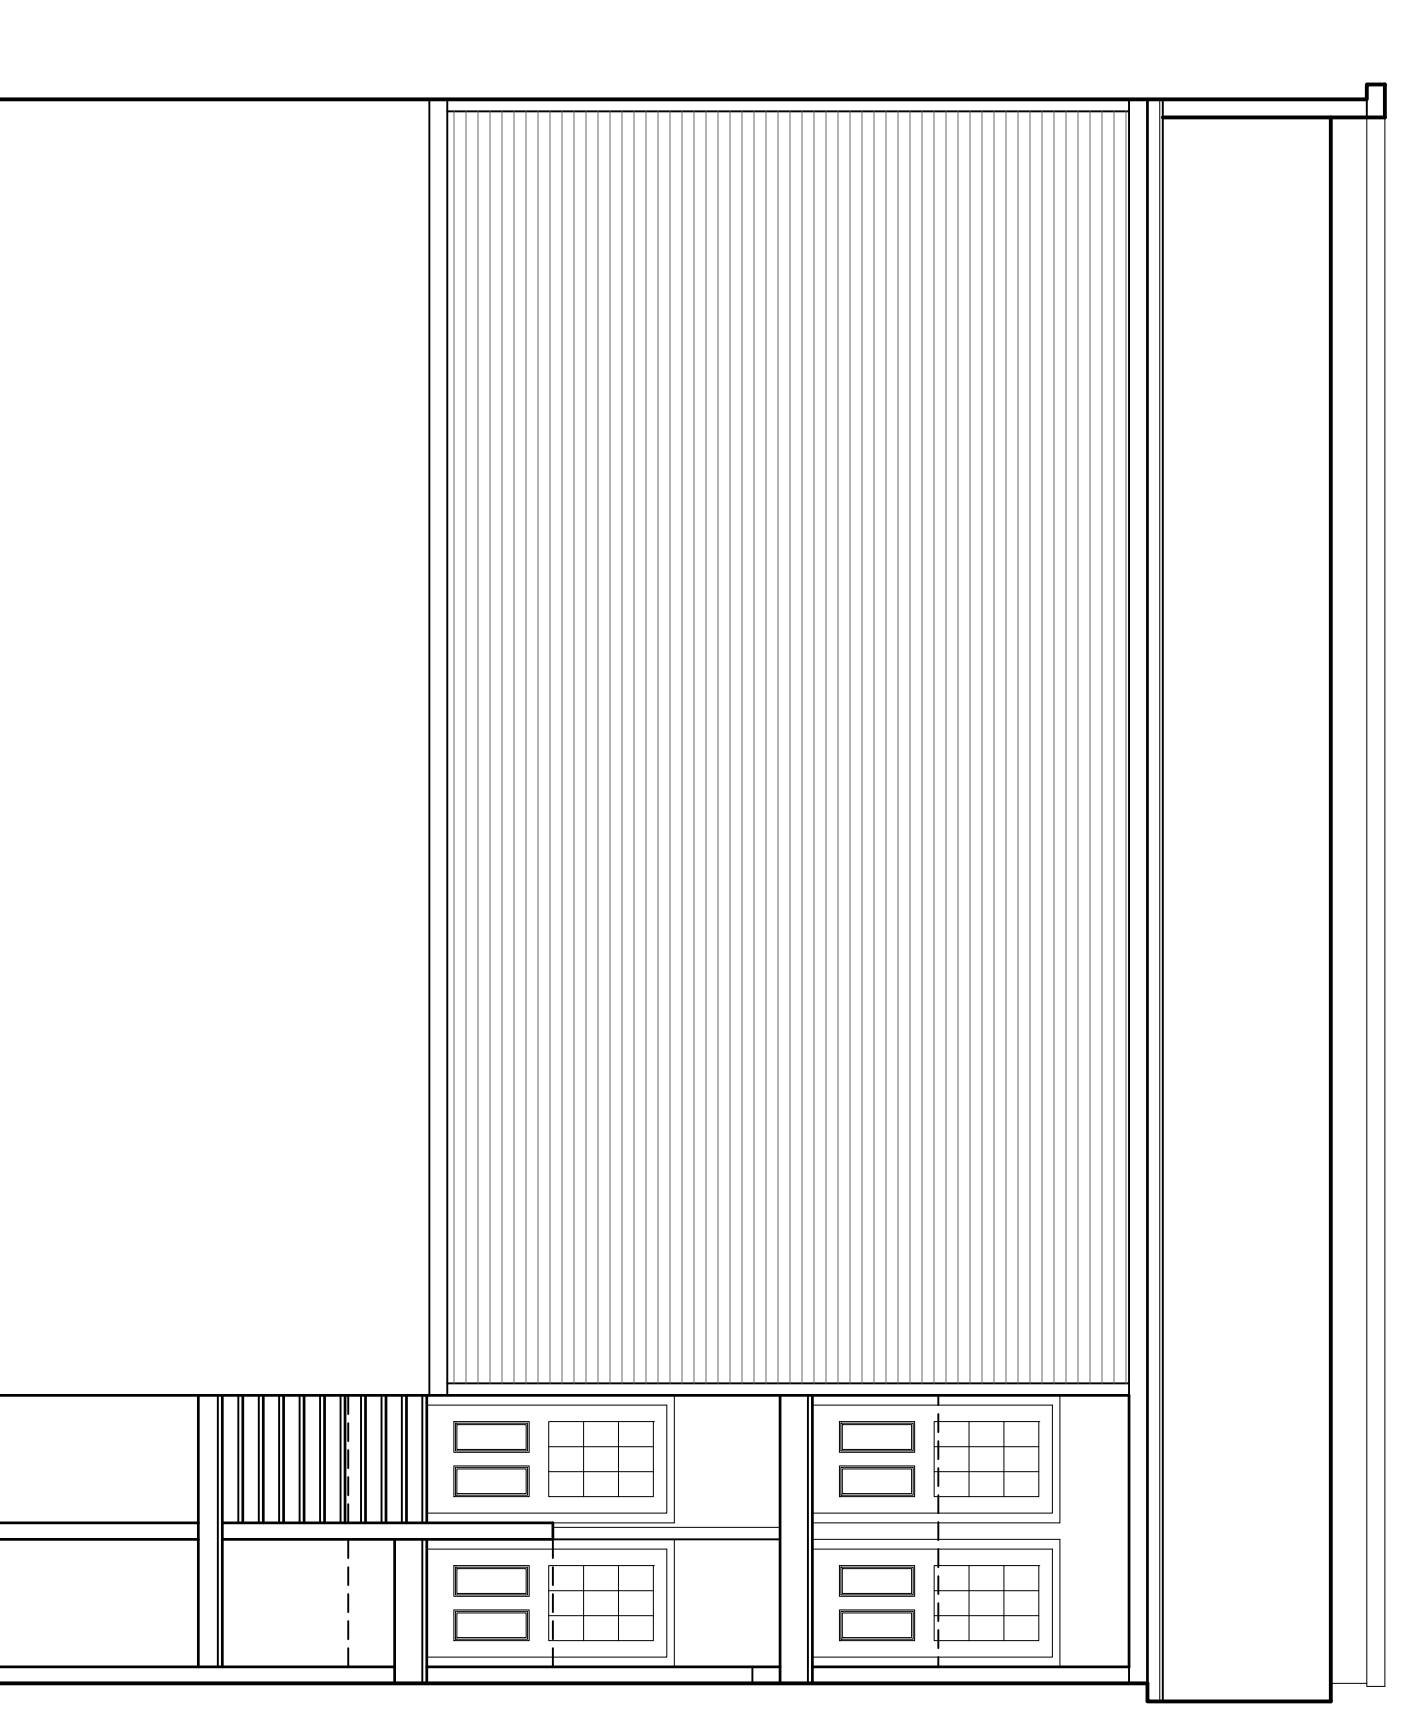

2 SOUTH ELEVATION
SCALE: 3/16" = 1'-0"

Do not scale or measure drawings. Dimensions and conditions shown on drawings are for informational - design and illustration purposes only and shall not be construed as exact and/or final. All data shown shall be verified and checked in field by the Contractor. Owner/Client, Subcontractors, Prefab, Truss manufacturers, other trades and any consultants working on the project, who shall be responsible for immediately notifying field staff of record of any discrepancies that may exist between drawings and actual field conditions. The contractor shall be responsible for any errors or omissions or changes that may occur due to the negligence of others by the misuse of these drawings and the information shown herein.

BBS DESIGN, LLC

17 Buckboard Lane
New Milford, CT 06776
Tel: 203.798.0066
E-mail: bpsdesign@sbcglobal.net

SCHEMATIC DESIGN

EXTERIOR ELEVATIONS

INTERIOR ALTERATIONS

NEW APARTMENTS
23 P.T. BARNUM SQUARE
BETHEL, CONNECTICUT

Drawn by	CB
Checked by	CB
Date	11-07-25
Scale	As noted
Job No.	1427

Drawing No.

SD-2